





BASEMENT FLOOR PLAN
 scale: 1/4" = 1'-0"
 ceiling height: 8'-0"
 proposed floor area : 1,032.5 sq.ft. (gross)
 proposed rear open sunk. patio area : 727 sq.ft

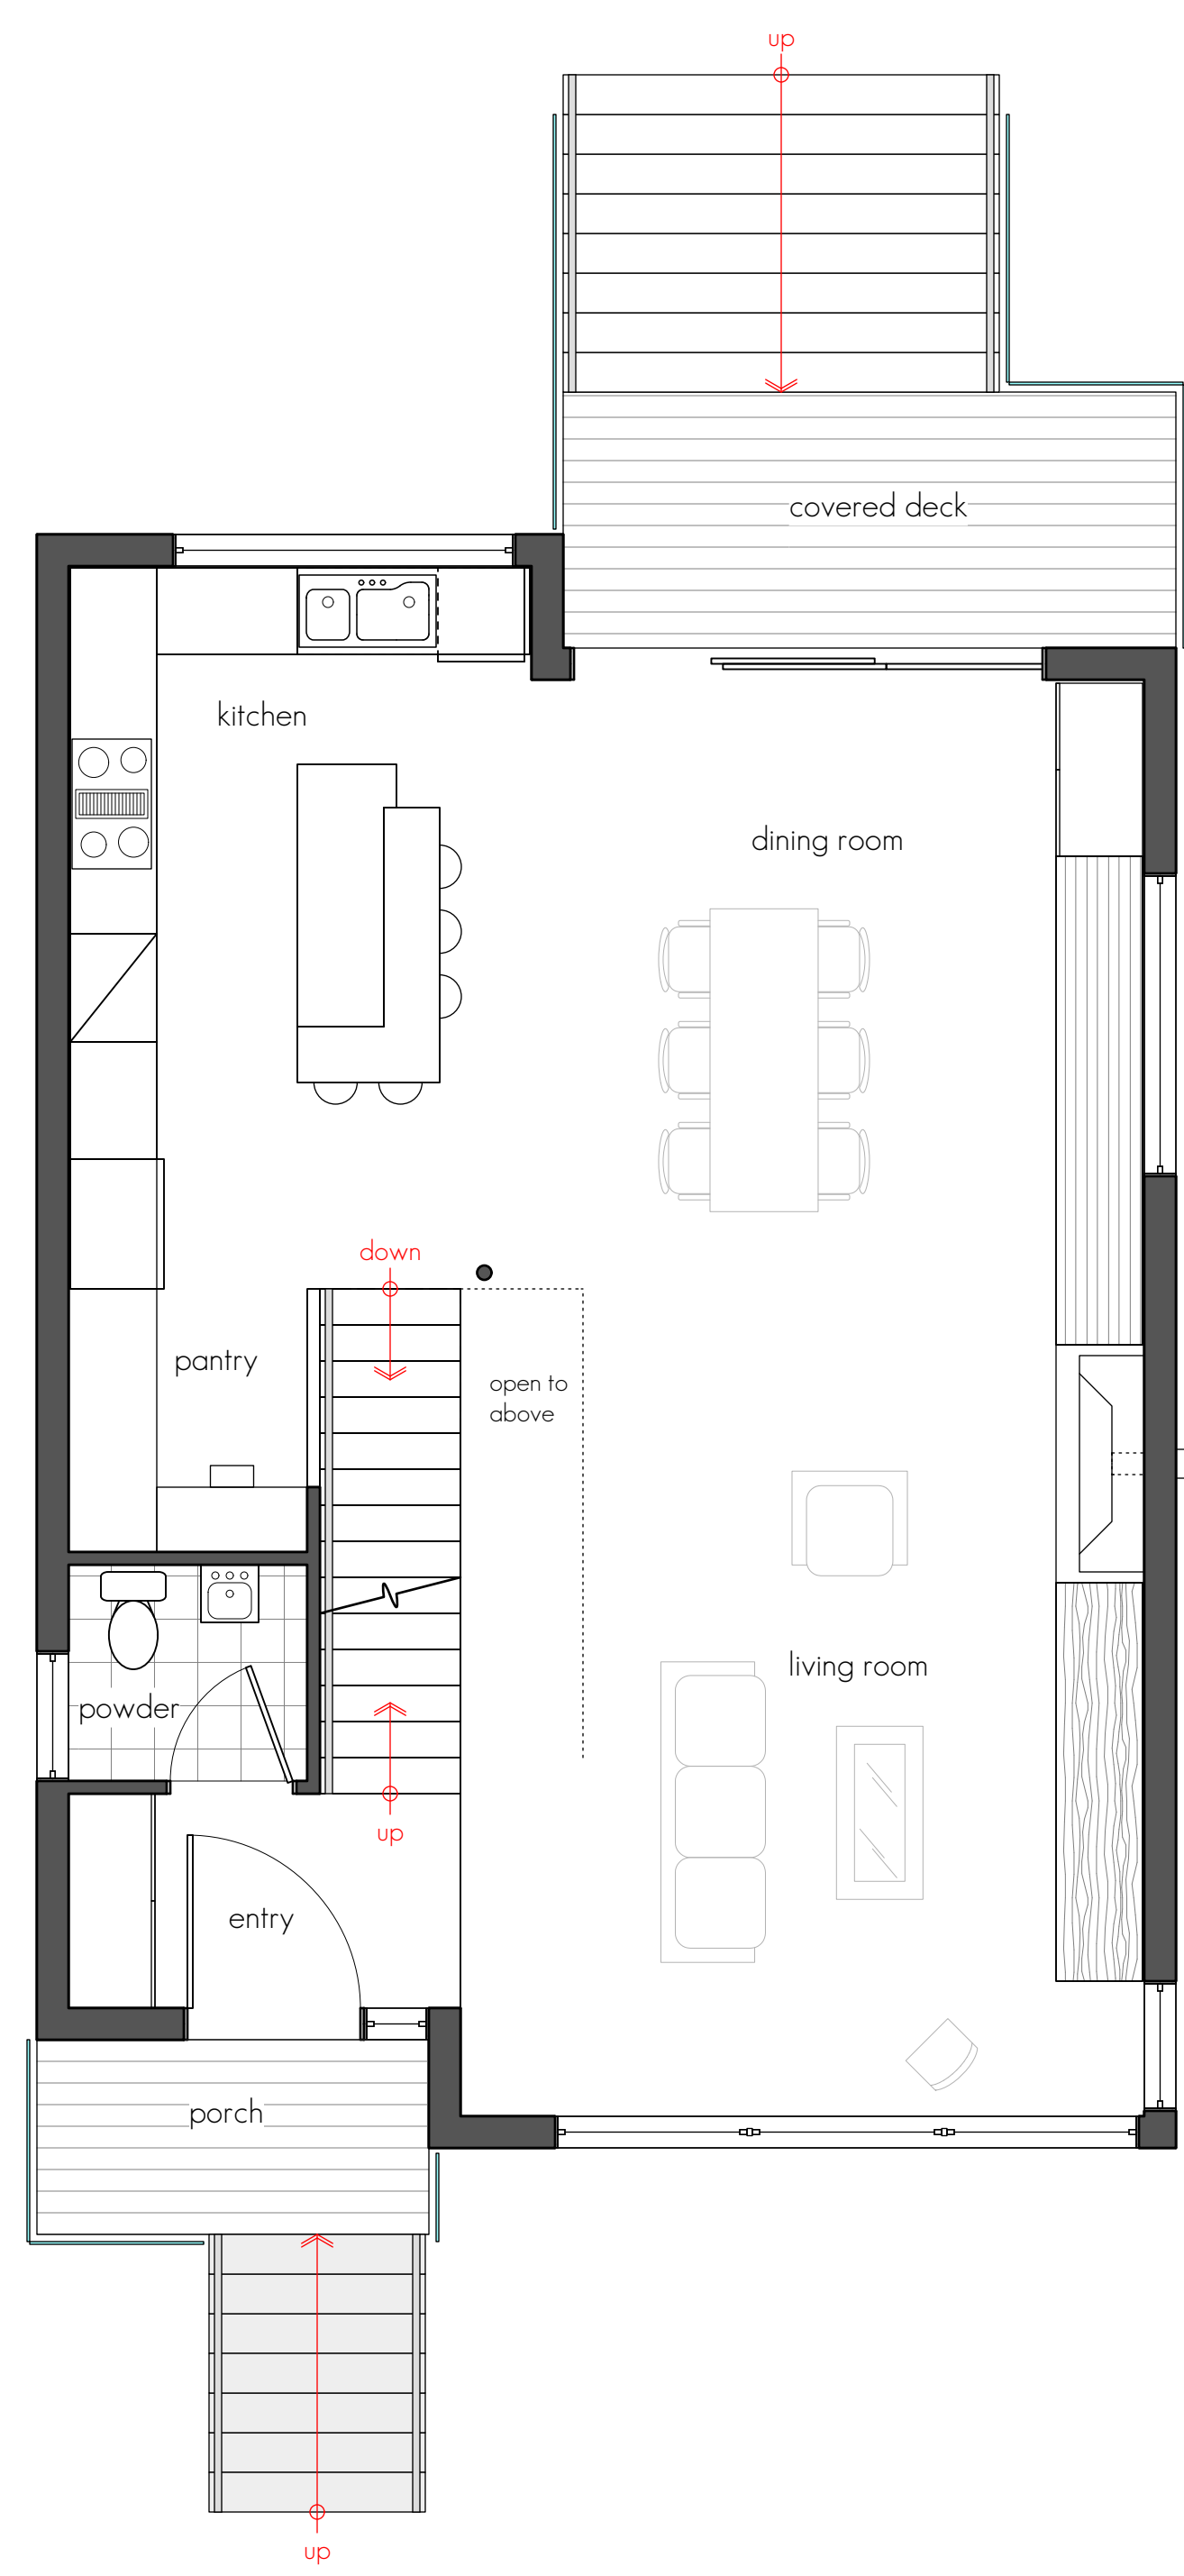

FIRST FLOOR PLAN
 scale: 1/4" = 1'-0"
 ceiling height: 9'-0"
 proposed floor area : 922.2 sq.ft. (gross)
 proposed bay window area : 28.0 sq.ft.
 proposed front porch area : 40.8 sq.ft.
 proposed rear porch area : 83.8 sq.ft.

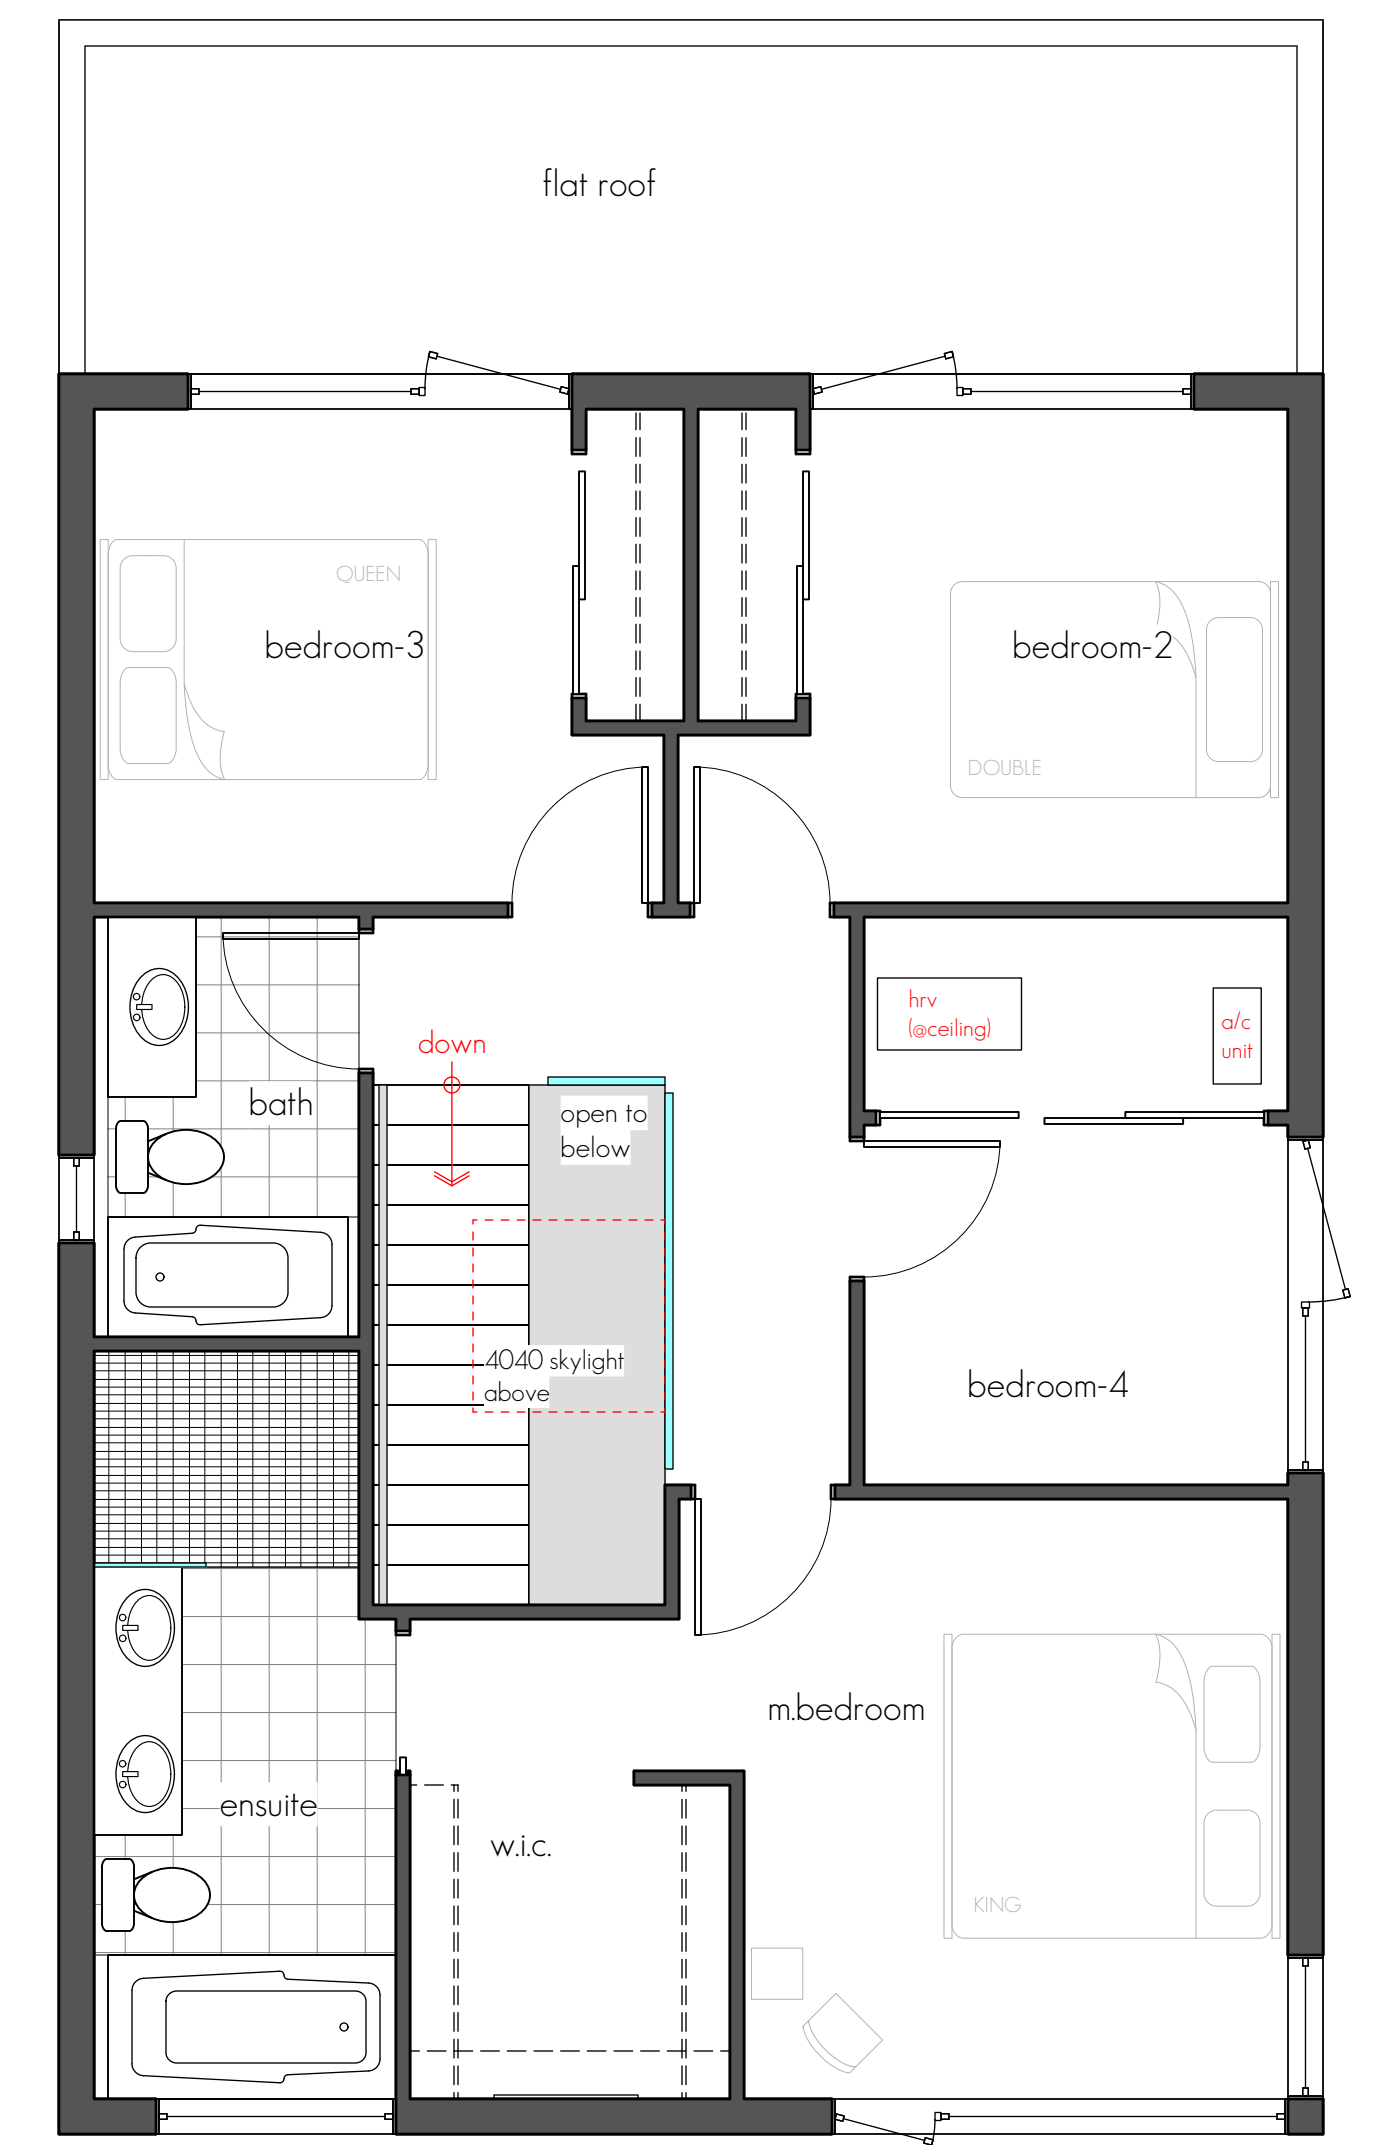

SECOND FLOOR PLAN
 scale: 1/4" = 1'-0"
 ceiling height: 8'-0"
 proposed floor area : 965.6 sq.ft. (gross)
 proposed open-to-below area : 28.3 sq.ft